


\*DISCLAIMER : THESE PLANS / DRAWINGS / SPECIFICATIONS ARE EXAMPLES ONLY. DETAILS SHOWN ARE FOR SAMPLE PURPOSES ONLY AND ARE NOT TO BE USED AS A BUILDING CONSTRUCTION REFERENCE. ALL SUBMITTALS ARE REQUIRED TO MEET AND BE BASED ON LOCAL ADOPTED BUILDING CODES AND REGULATIONS. THE SPECIFICATIONS AND DRAWINGS ARE PROPERTY OF MISSOULA COUNTY PUBLIC WORKS AND ARE NOT TO BE DUPLICATED OR USED FOR SUBMITTAL.

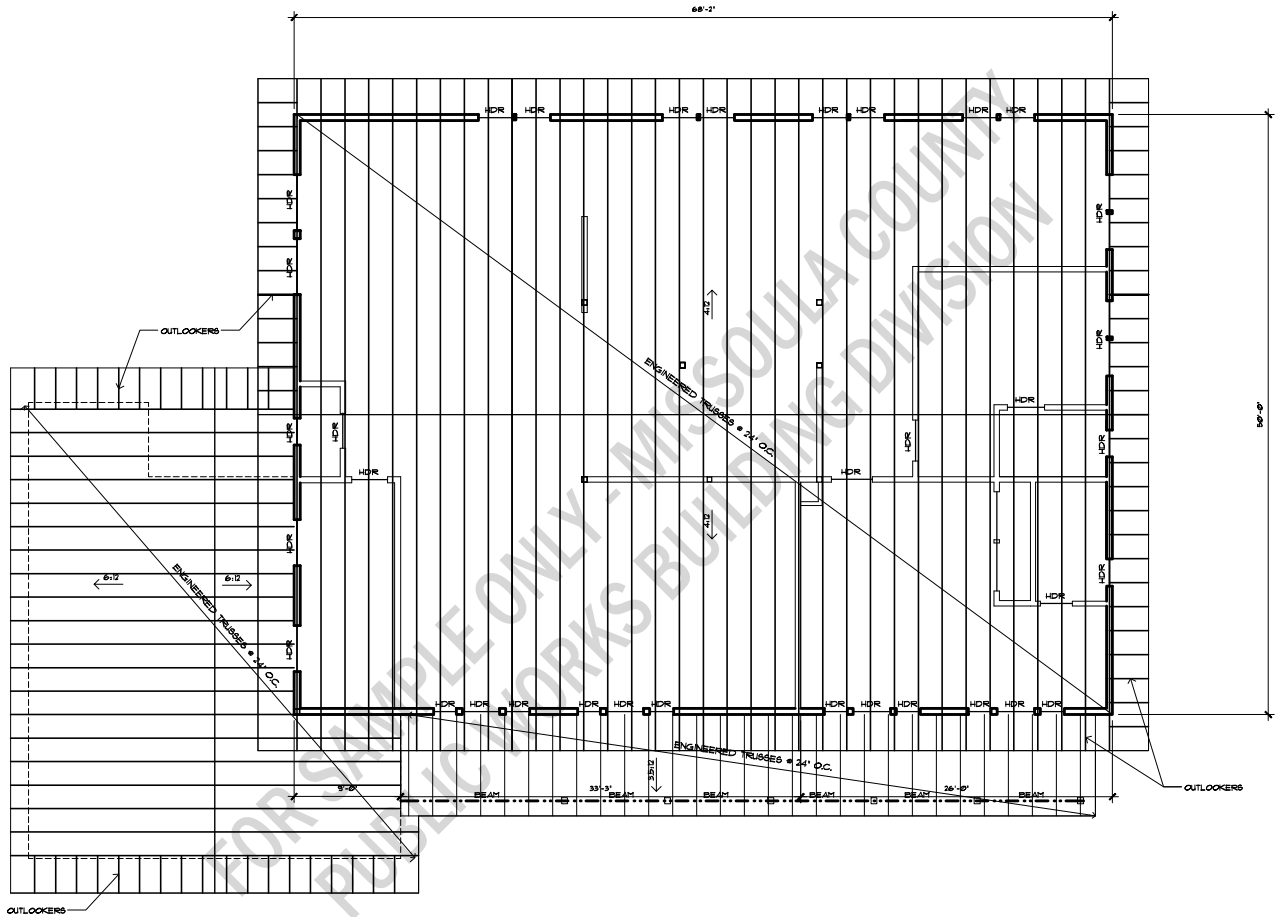

1

### ROOF FRAMING PLAN

SCALE : 1/16" = 1'-0"

#### ROOFING PLAN CHECKLIST

- 1 SPECIFY SIZE, GRADE, AND SPECIES OF HEADERS ABOVE ALL OPENINGS
- 2 IF TRUSSES ARE USED, SPECIFY AND PROVIDE COMPLETE ENGINEERED TRUSS PACKAGE WITH A STAMP OF A MONTANA LICENSED ENGINEER.
- 3 IF ROOF IS STICK FRAMED, SPECIFY SIZE, GRADE, AND SPECIES OF ALL LUMBER. PROVIDE LAYOUT SHOWING ALL RIDGES, VALLEYS, AND HIPs
- 4 IF BEAMS ARE USED TO CARRY ROOF LOADS, SPECIFY SIZE, GRADE, SPECIES, AND SPANS
- 5 SPECIFY TRUSS AND JOIST HANGERS FOR CONNECTIONS TO TRUSSES AND BEAMS
- 6 BRACED WALL LOCATION, DETAILS AND SPECIFICATIONS AS NEEDED.